


Building # 9 (CPH)

CAPEN HALL BASEMENT

Minneapolis-Honeywell


- FIRE ALARMS
- PW. EXT.
- CO2 EXT
- ABC EXT
- GENERATOR
- FIRE PANEL

SUNY New Paltz Safety Office 8/75

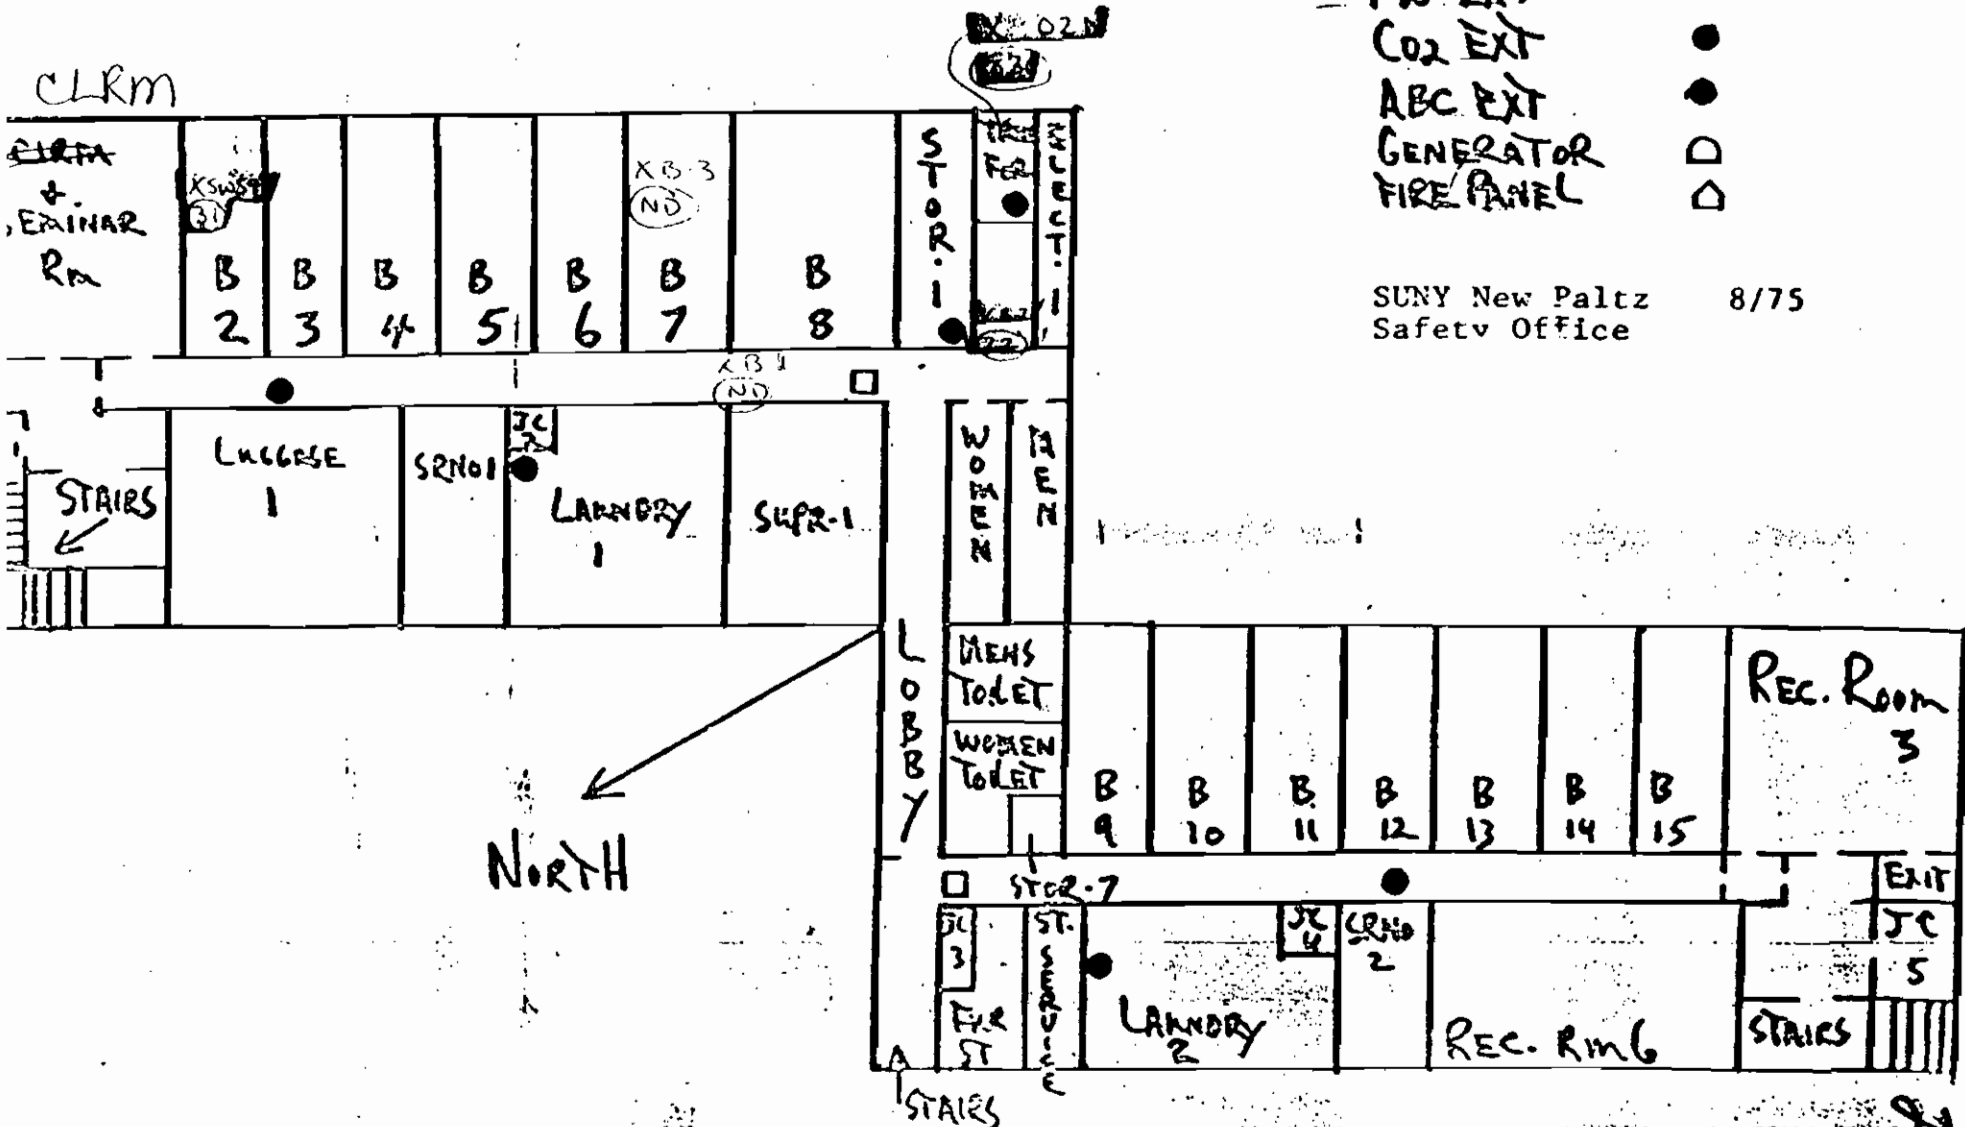


NORTH

CAPEN HALL - FIRST FLOOR

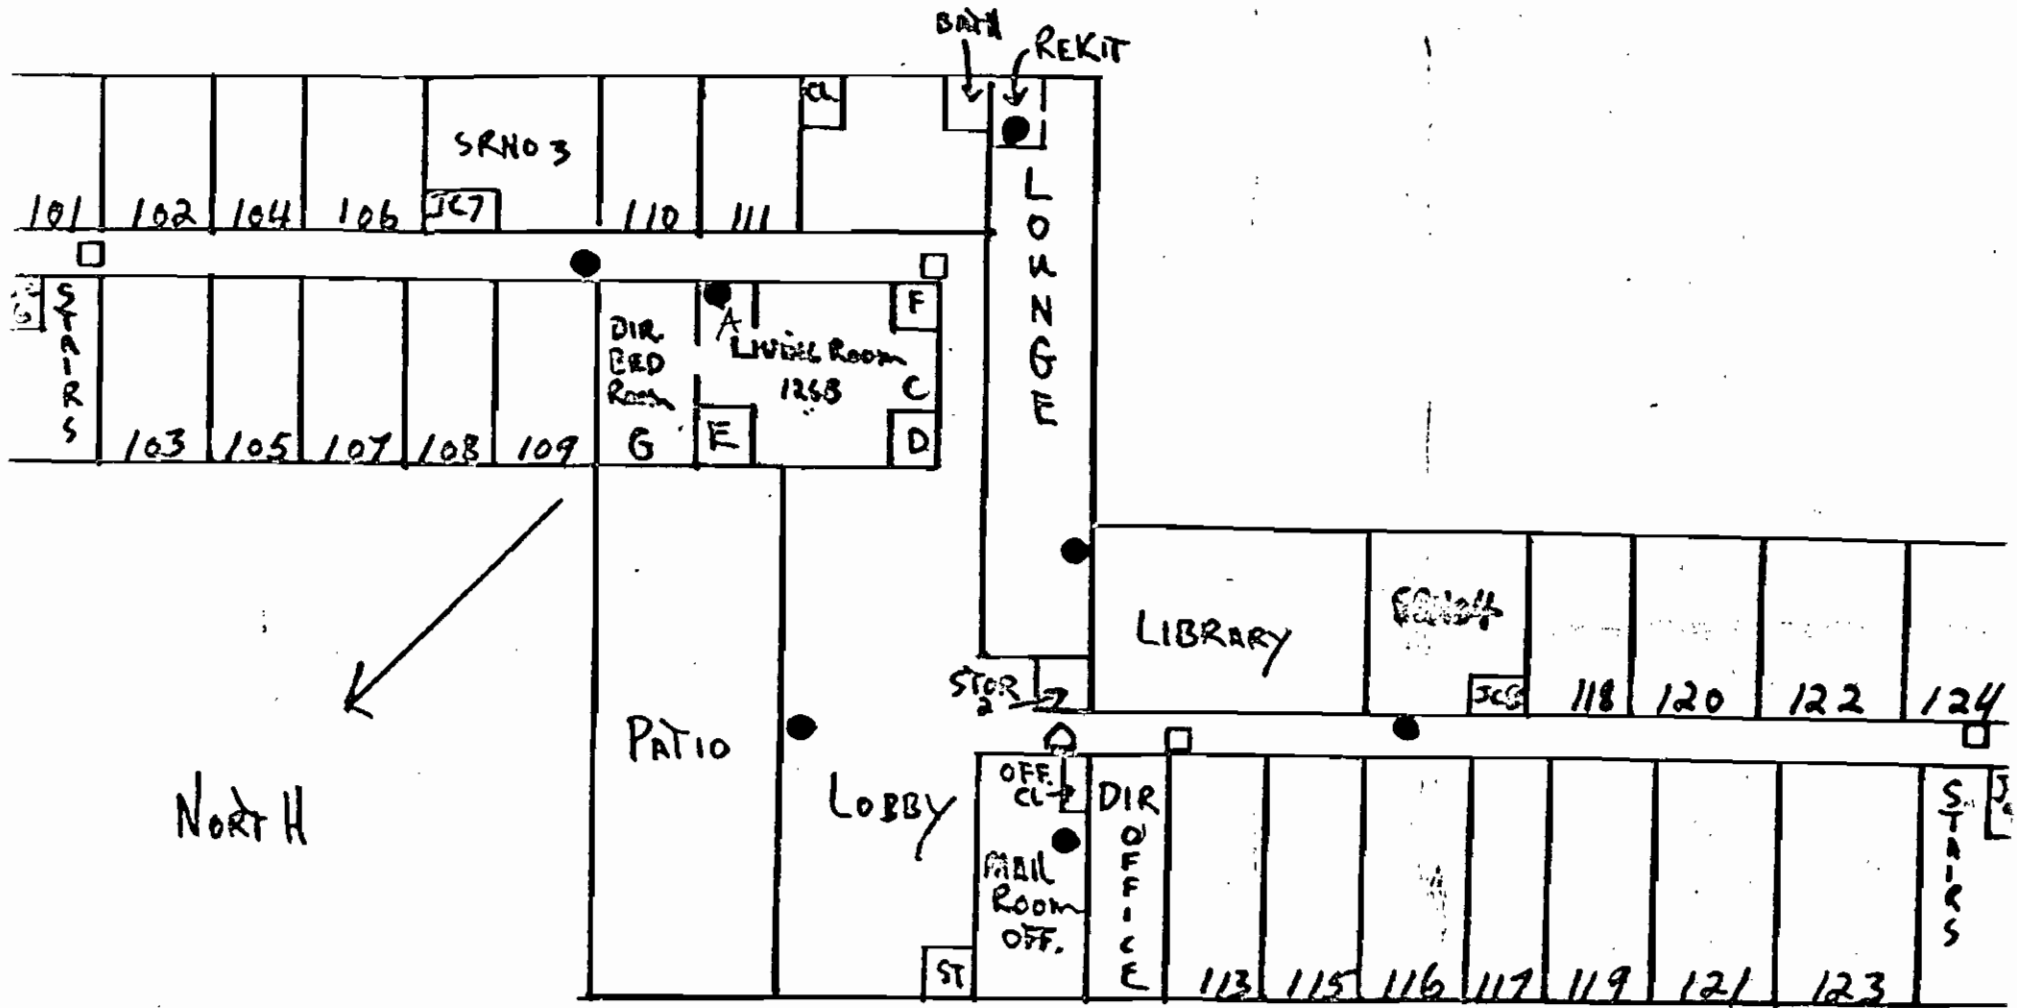


CAPEN HALL - SECOND FLOOR

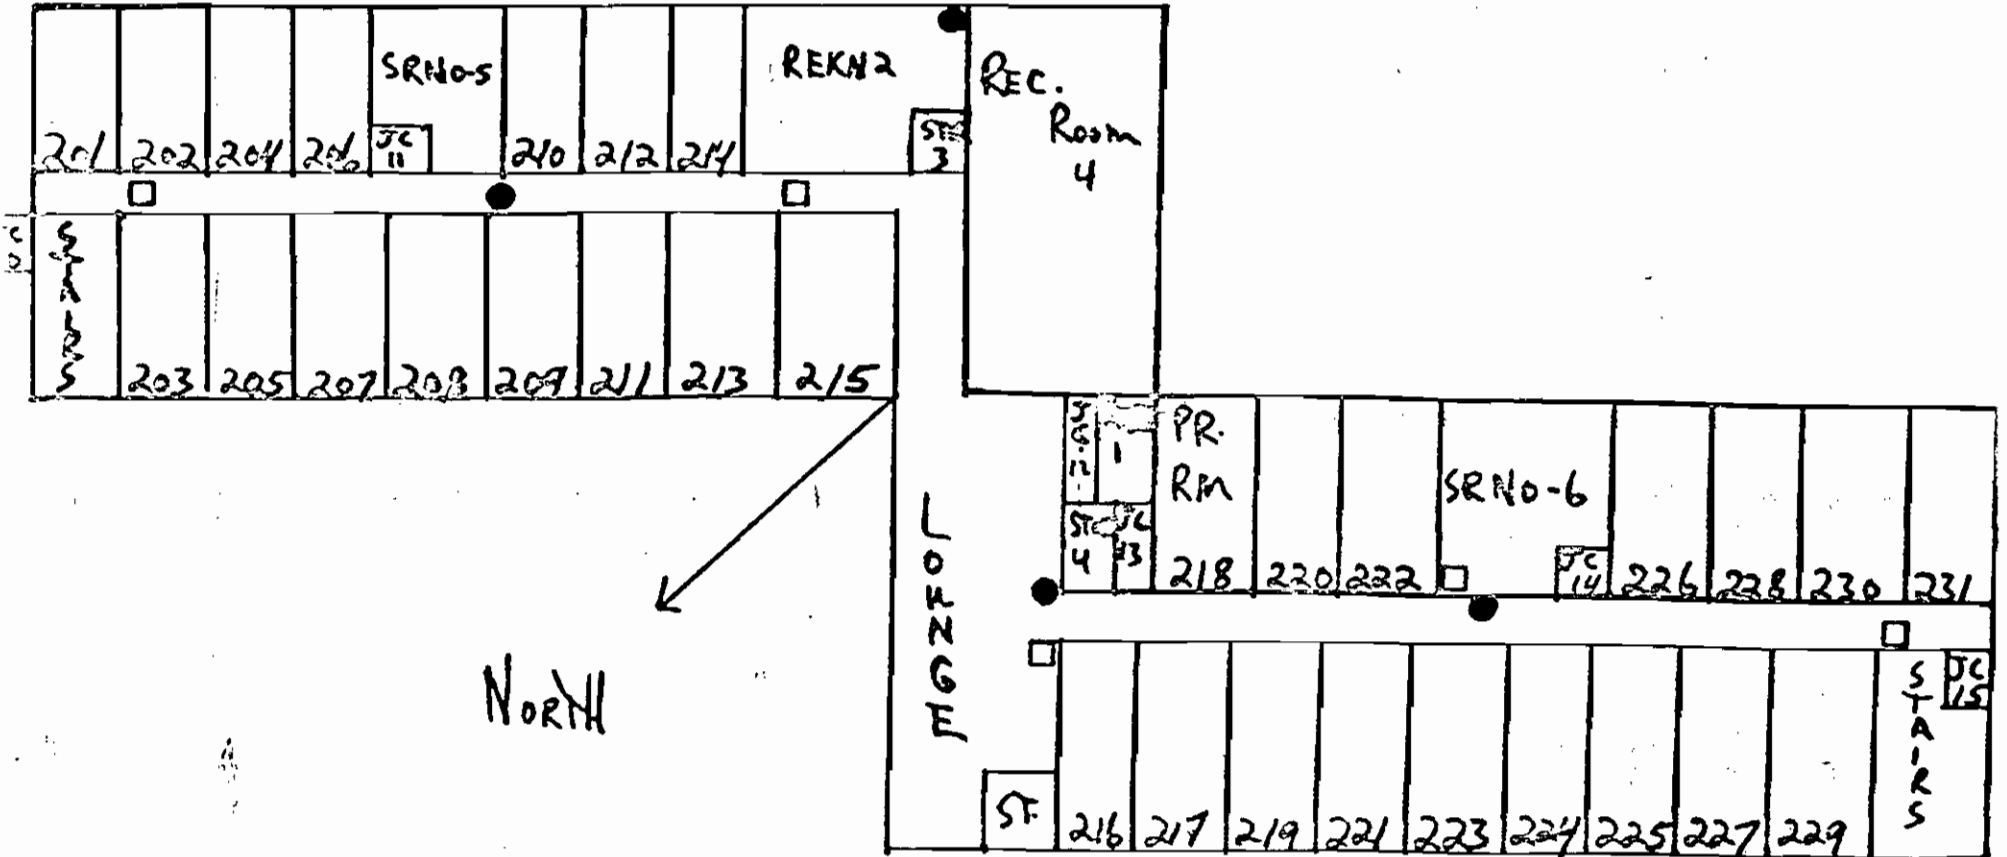

CAPEN HALL

THIRD FLOOR

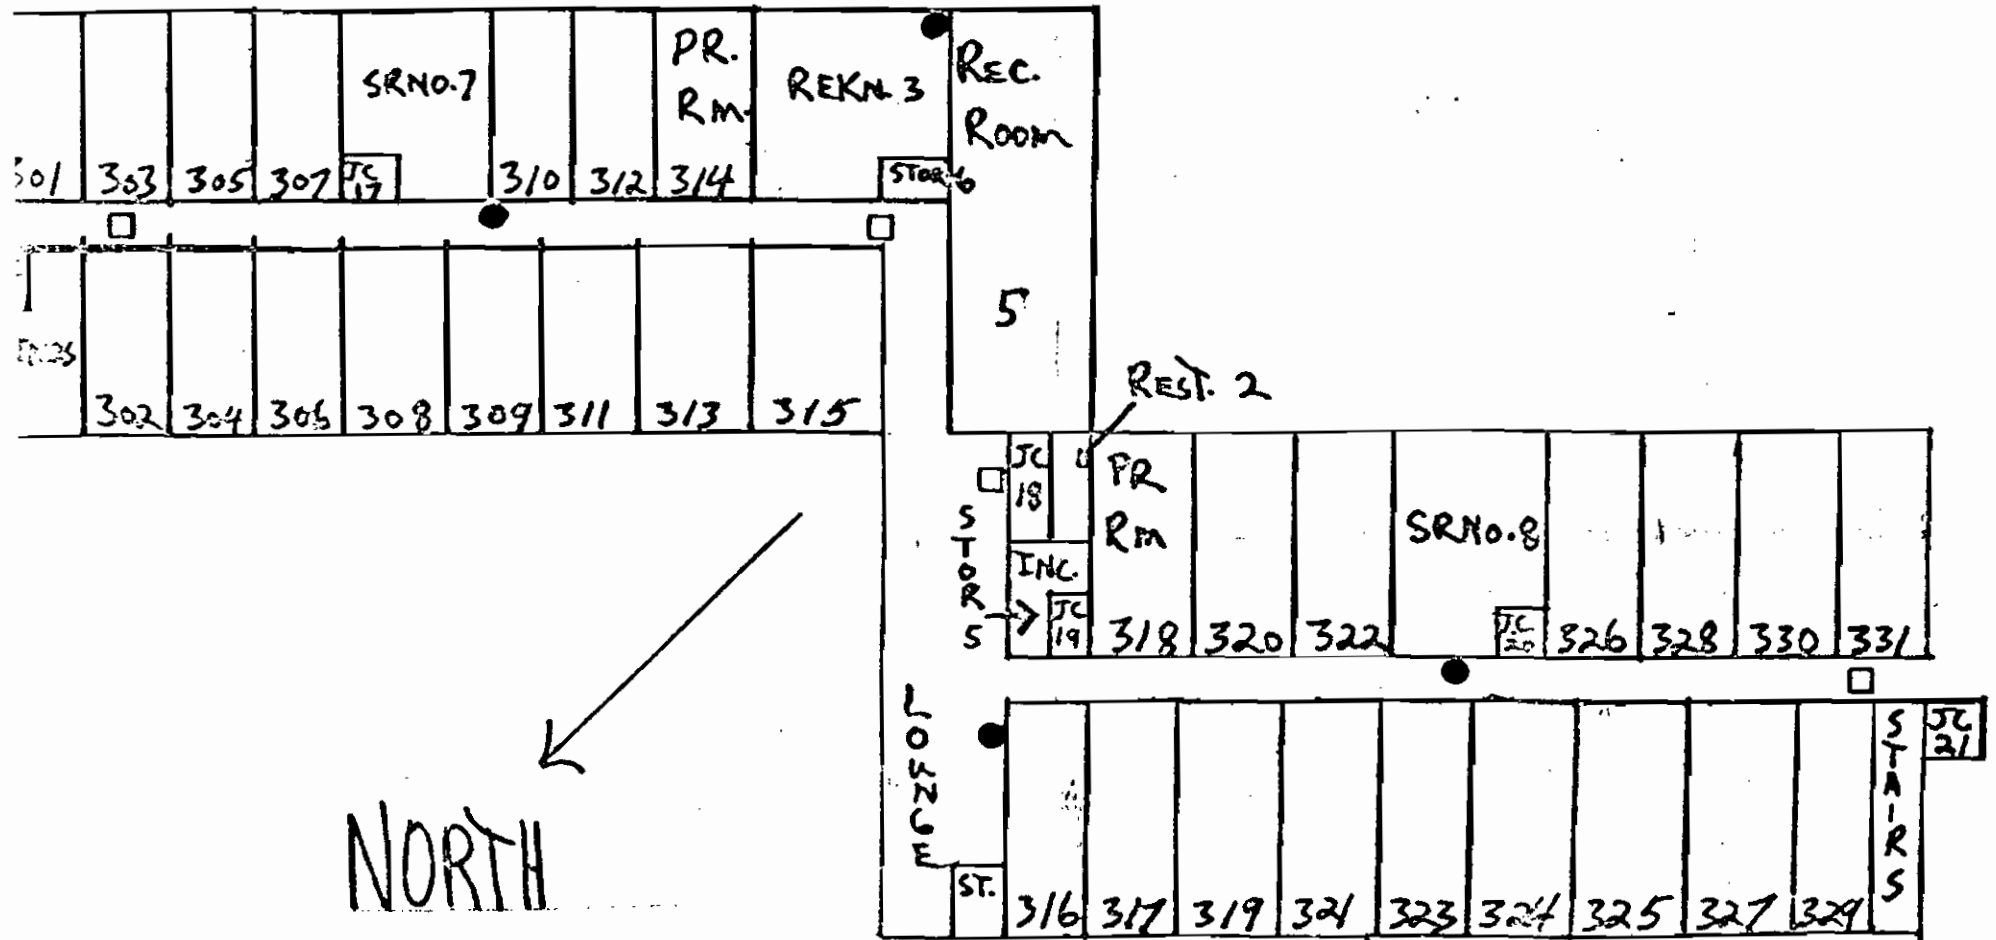

NORTH