


Building # 9 (CPH)

CAPEN HALL BASEMENT

Minneapolis-Honeywell


- FIRE ALARMS
- PW-EXT.
- CO2 EXT
- ABC EXT
- GENERATOR
- FIRE PANEL

SUNY New Paltz 8/75
Safety Office

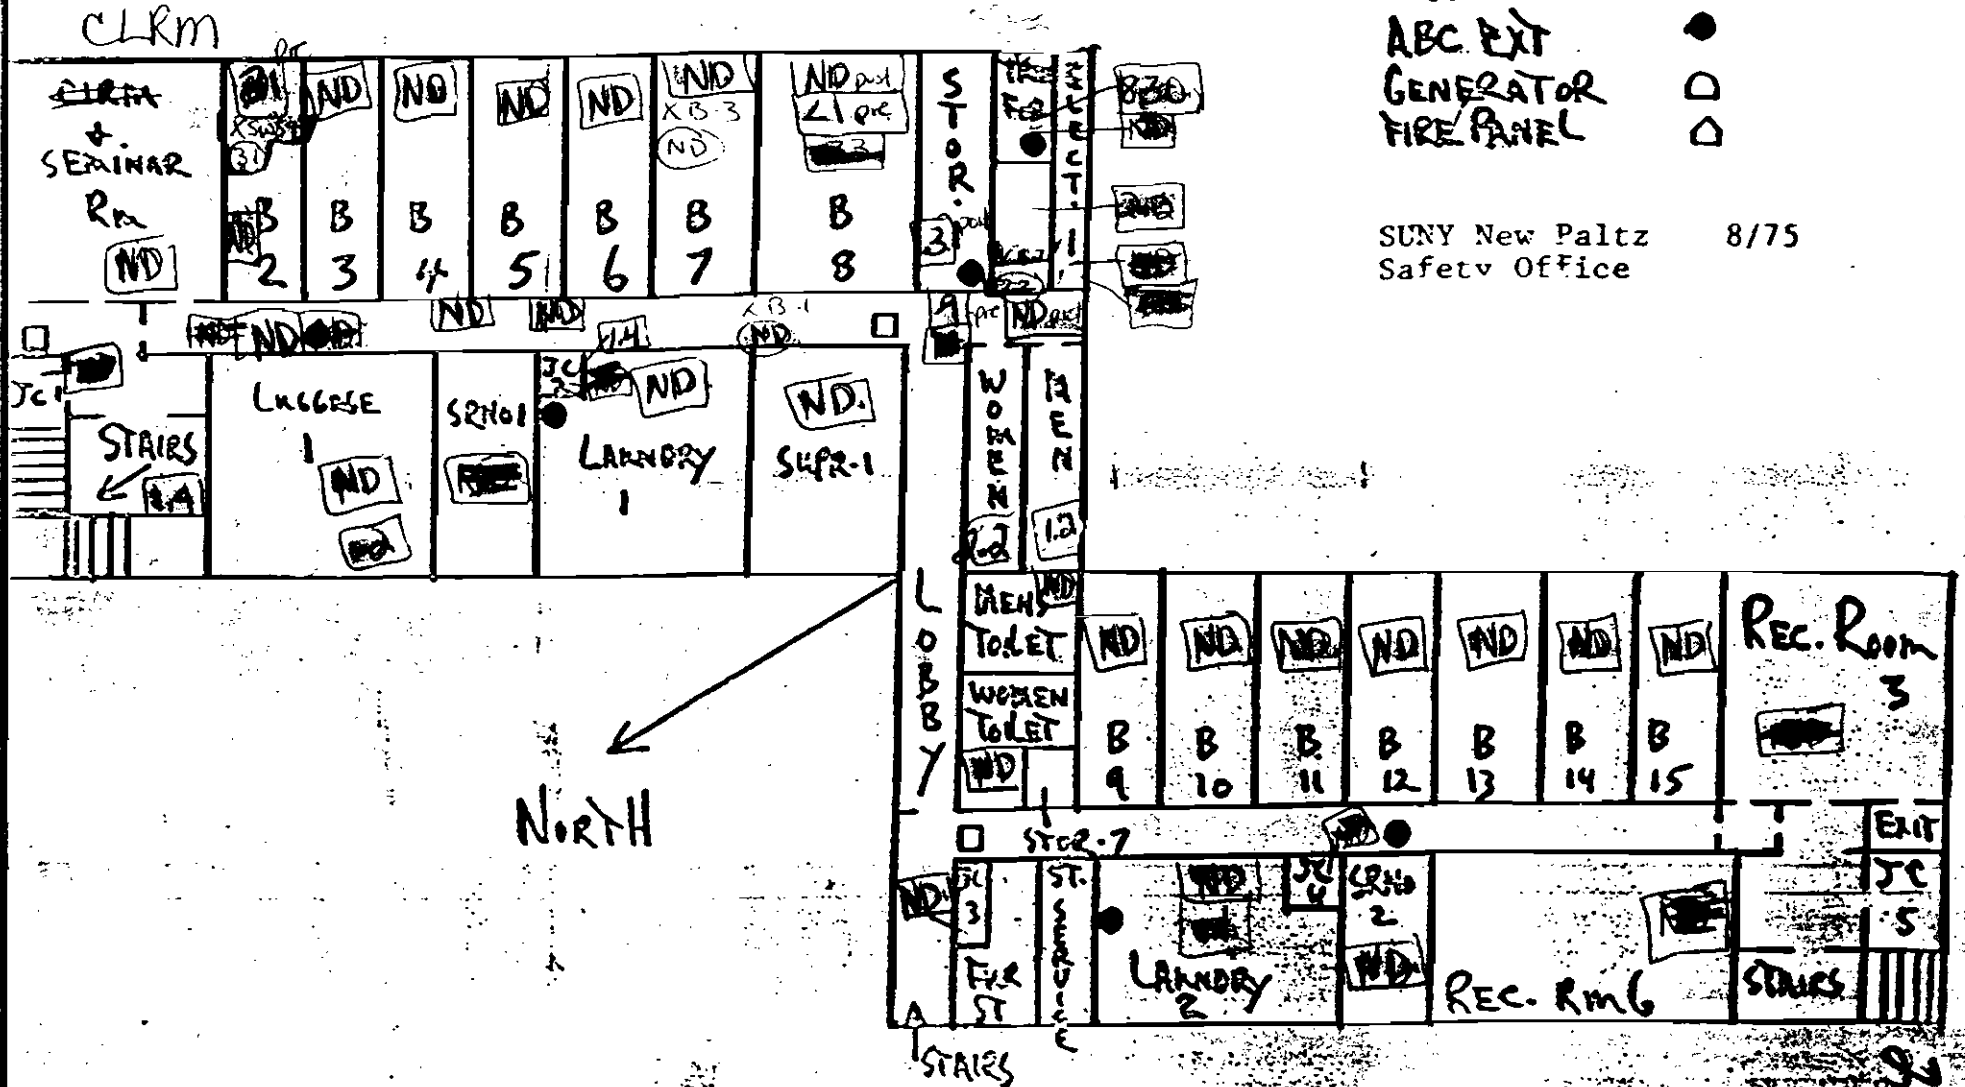

020

CAPEN HALL - FIRST FLOOR

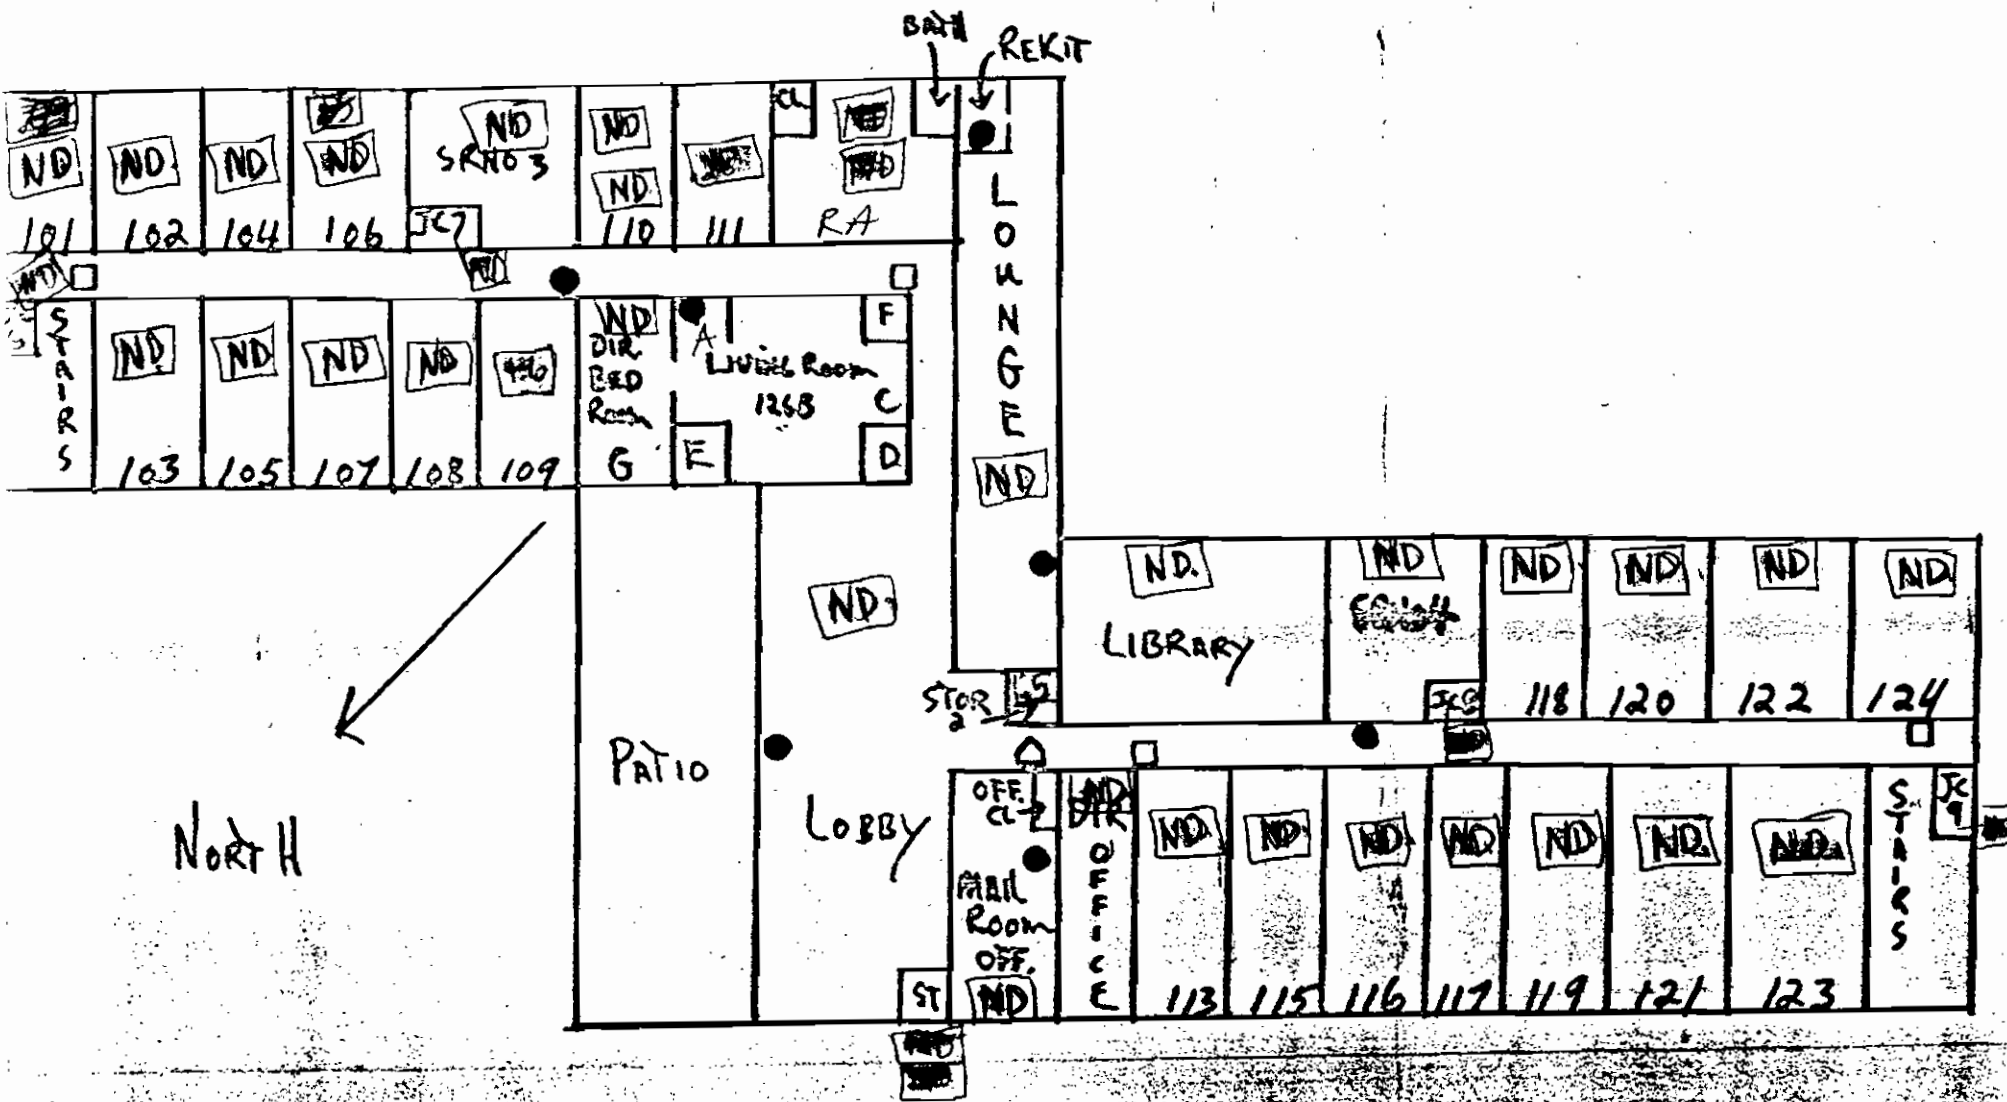

CAPEN HALL

THIRD FLOOR

