
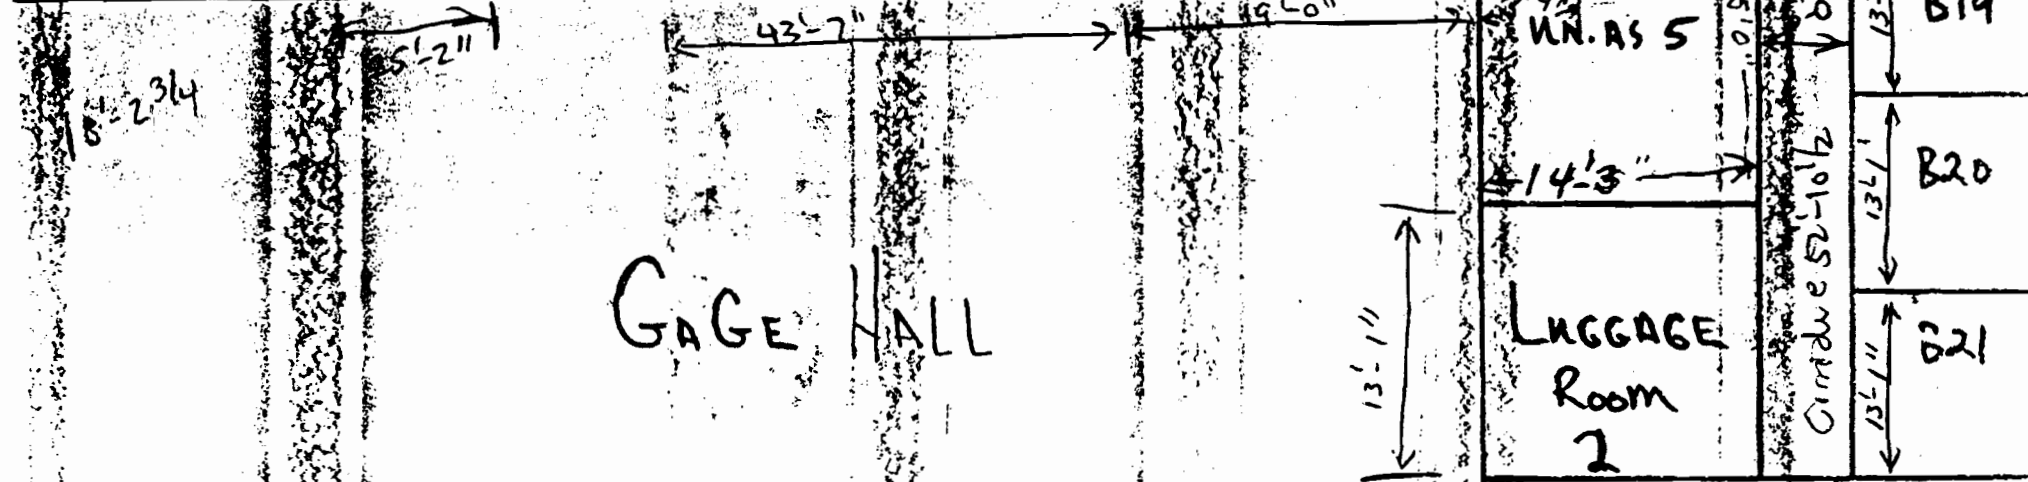
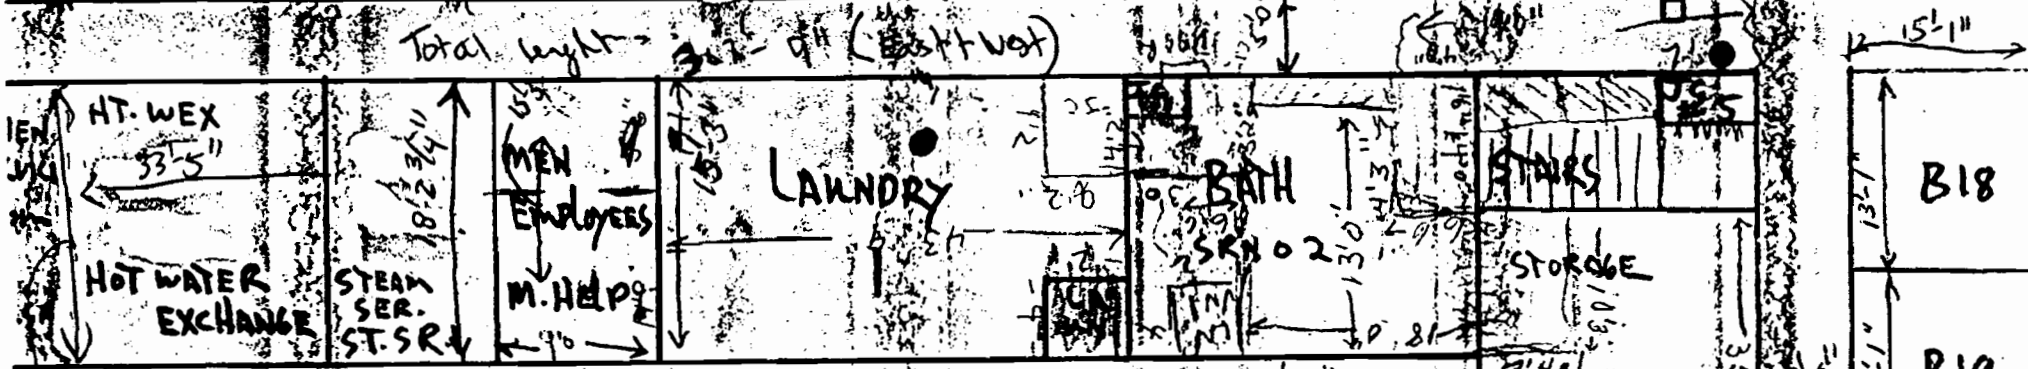



Building 7/21 (GH)
GAGE HALL





- FIRE ALARMS
- P.W. EXT.
- CO2 EXT.
- ABC EXT.
- FIRE PANEL
- GENERATOR

SUNY New Paltz Safety Office 8/75

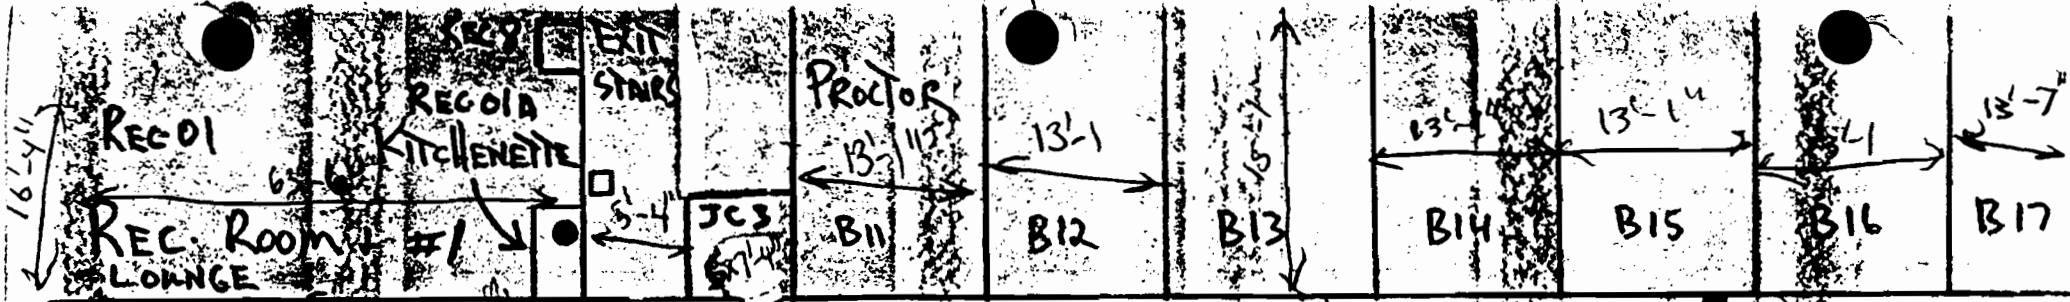

Floor EKV = 335'-0"
 Ceiling elev = 344'-0"
 9"
343'-3"

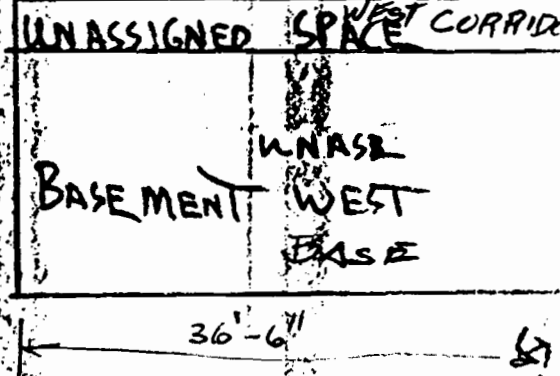

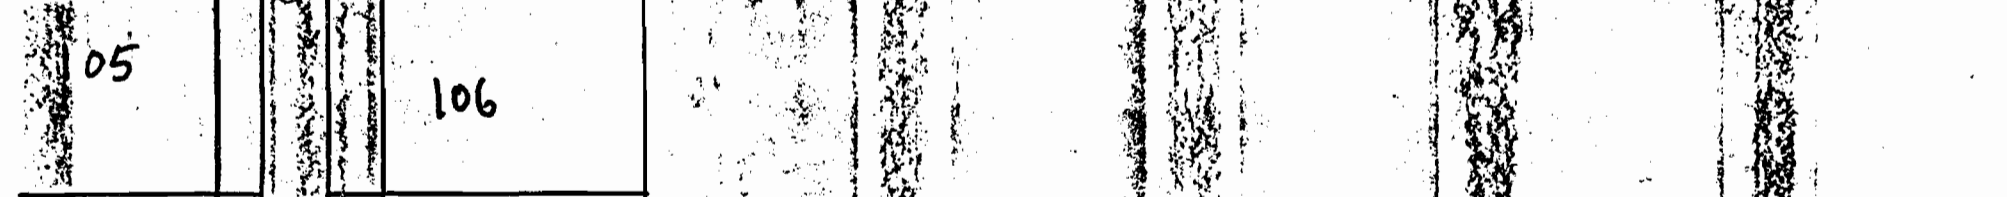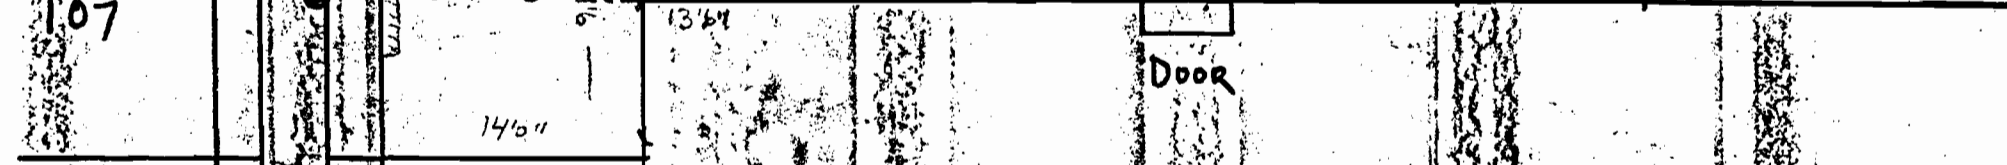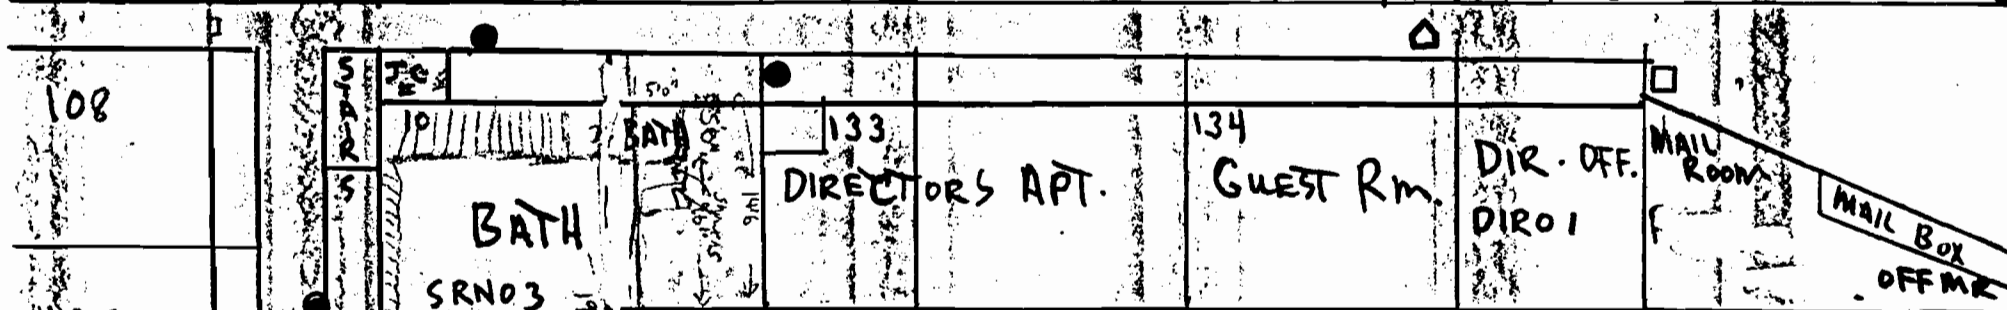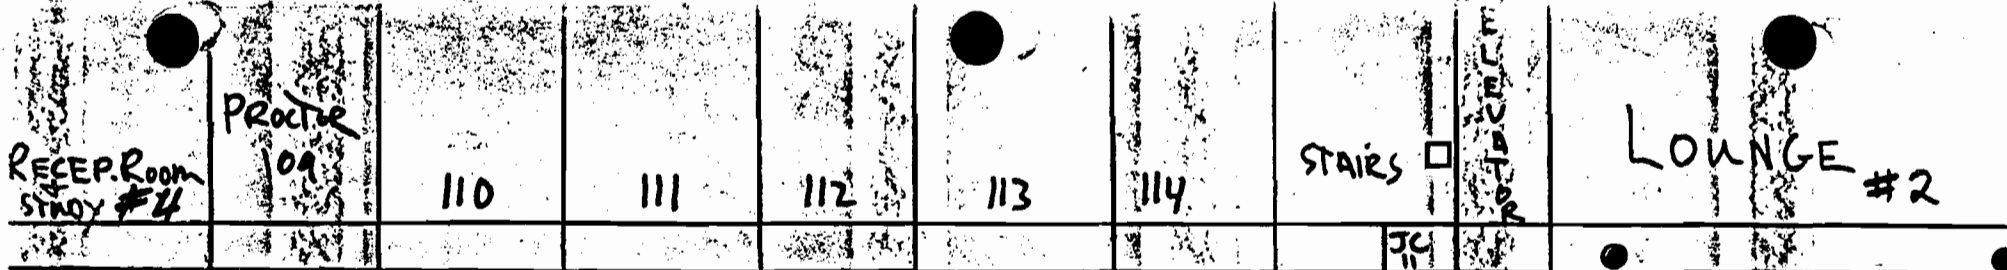

GAGE FIRST FLOOR EAST

EXIT DOOR

REC 02 MAIN LOUNGE #2	STAIRS + CLOSET □	116	118	120	122	123	PROCTOR 124	STUDY + RECEP ROOM #3
	JC 6							

COAT ROOM	115	117	119	121	SR 04
MEN'S ROOM MURRI					BATH
LADIES ROOM FURRI					

125	
126	
128	
130	
132	
STAIRS	JC #8

GAGE FIRST FLOOR WEST

RECEP. +
STUDY
ROOM
#1

EXIT
DOOR

210	211	212	213	215	217	PROCTOR	STAIRS □	RECEP STUDY ROOM #5	223	224
-----	-----	-----	-----	-----	-----	---------	----------	------------------------------	-----	-----

209	BATH SRN05	214	216	218	220	221	BATH SRN06 3.1.1	222	LOUNGE #3
-----	---------------	-----	-----	-----	-----	-----	------------------------	-----	--------------


208		SECOND FLOOR EAST								
206	207									
204	205									
202	203									
STAIRS	201 PROCTOR									

JC
16

□





225	226	228	SRN-D SRN-D	PROCTOR 230	232	234	236	238	239	240
			JC 15							

LOUNGE #3 PER. 03	227	BATH SRN07	229	231	233	235	237	BATH 16'5" SRN08	241
-------------------------	-----	---------------	-----	-----	-----	-----	-----	------------------------	-----

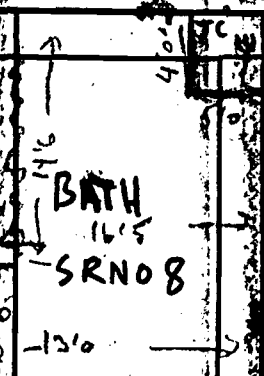

SECOND FLOOR WEST

243	242
245	244
247	246
PROCTOR 249	248
JC 15	STAIRS

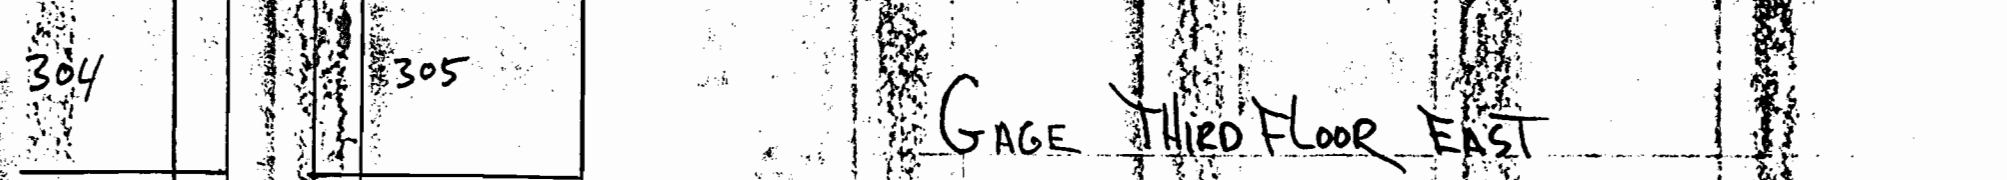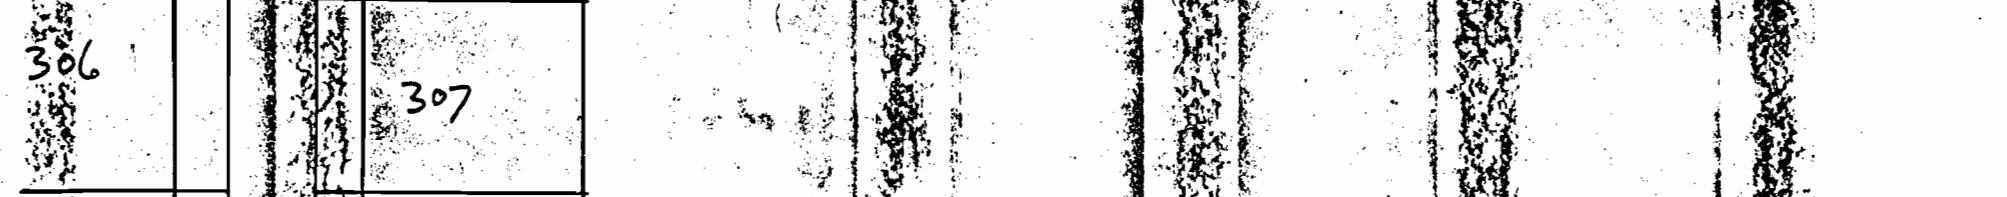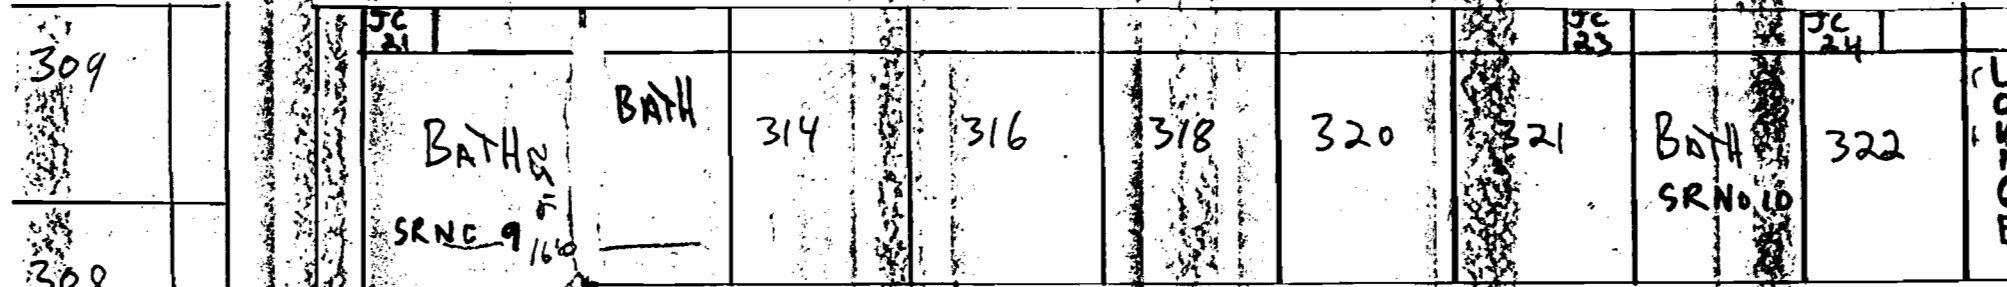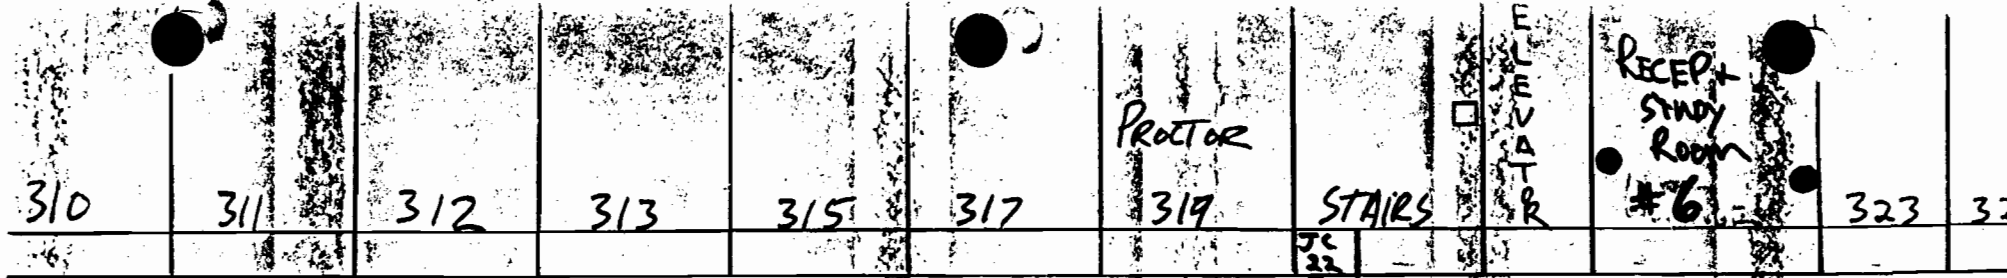

325	326	328	STAIRS	CLOSET	PROCTOR	330	332	334	336	338	339	340
				JC 26								

	JC 25								JC 27		
#4 LOUNGE REC-04	327	BATH SRNO11	329	331	333	335	337	BATH			341
								BATH SRNO12			342
								343			344
								345			346
								347			348
								PROCTOR 349			STAIR

STAIRS AND HALL

GAGE THIRD FLOOR WEST